


Date: 25-08-01  
 Drawn by: LGF  
 Scale: 1/8" = 1'-0"  
 Project Number: 2218  
 NOTE: All dimensions are shown in feet & inches U.S.C.



**GRAFFI RESIDENCE**  
 3240 Norfolk Road  
 Victoria BC  
 Second Floor Plan  
**A203**

**lg studio** Lynn Gordon-Findlay Architect AIBC  
 61 Kilmora Road • Victoria BC • V8A 0B1  
 C: 250.619.8998 F: 250.619.8992  
 COPYRIGHT RESERVED: THESE PLANS AND DESIGNS ARE AND AT ALL TIMES REMAIN THE PROPERTY OF LYNN GORDON-FINDLAY ARCHITECT. TO BE USED FOR THE PROJECT SHOWN AND NOT BE REPRODUCED WITHOUT WRITTEN CONSENT.

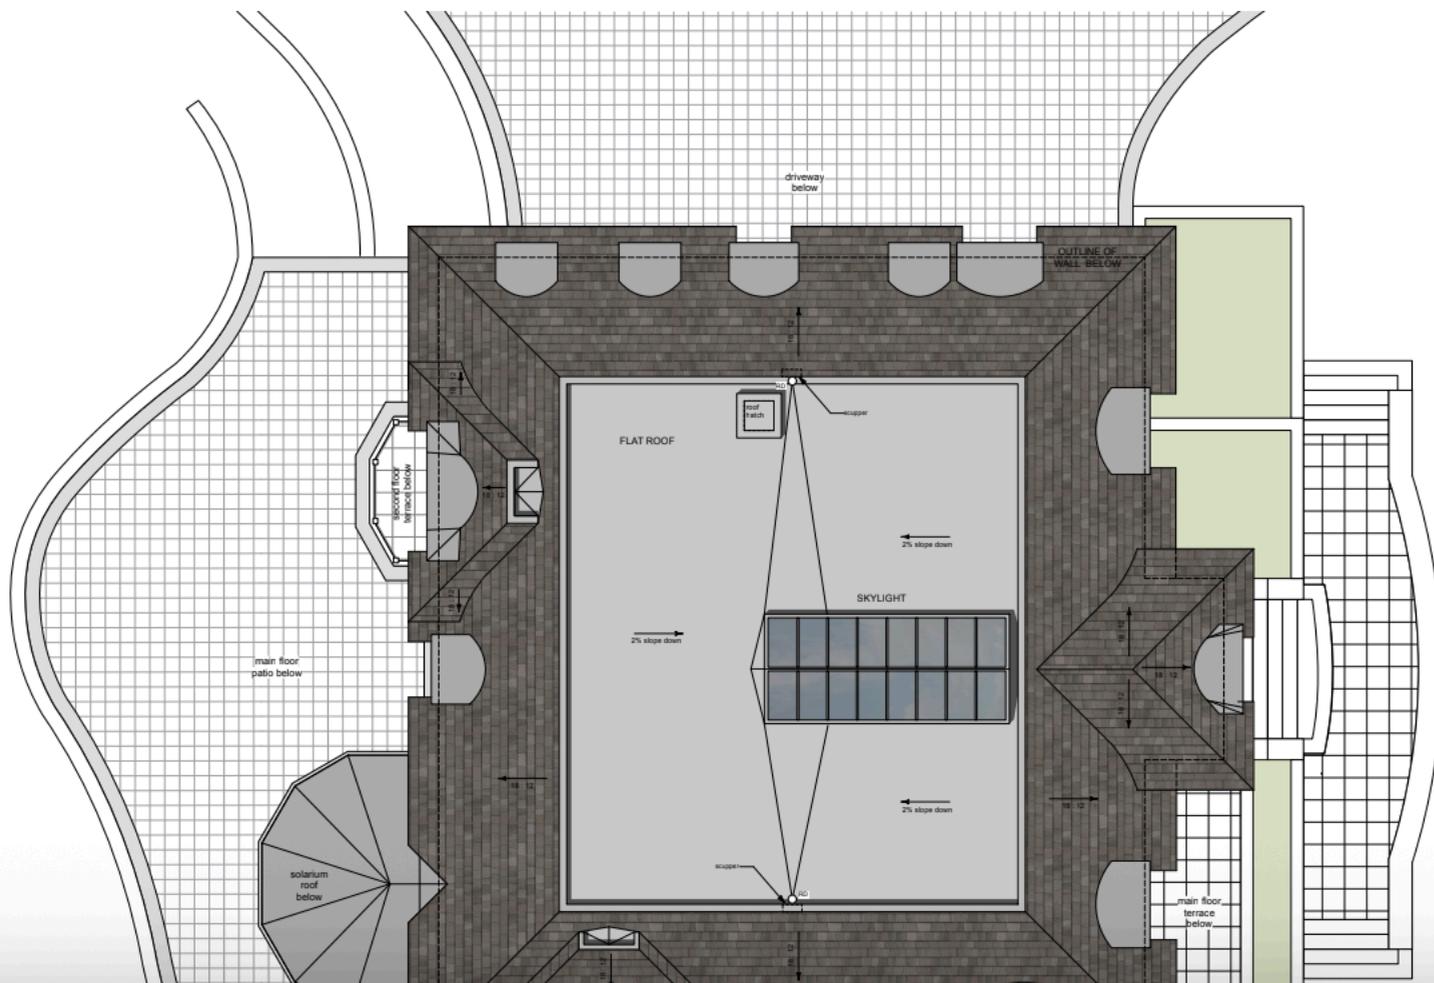

- General Notes**
- 23.05 denotes grade elevation in metres (generic).
  - 100'-0" denotes grade elevation in feet (primaries).
  - Grade elevations on all plans are in metres (generic) based on survey information.
  - Normal main floor elevation of 100'-0" corresponds to 33.03 metres (generic).

Date: 25-08-01  
 Drawn by: LGF  
 Scale: 1/8" = 1'-0"  
 Project Number: 2218  
 NOTE: All dimensions are shown in feet & inches U.S.C.