



OPTION C2


PLAN

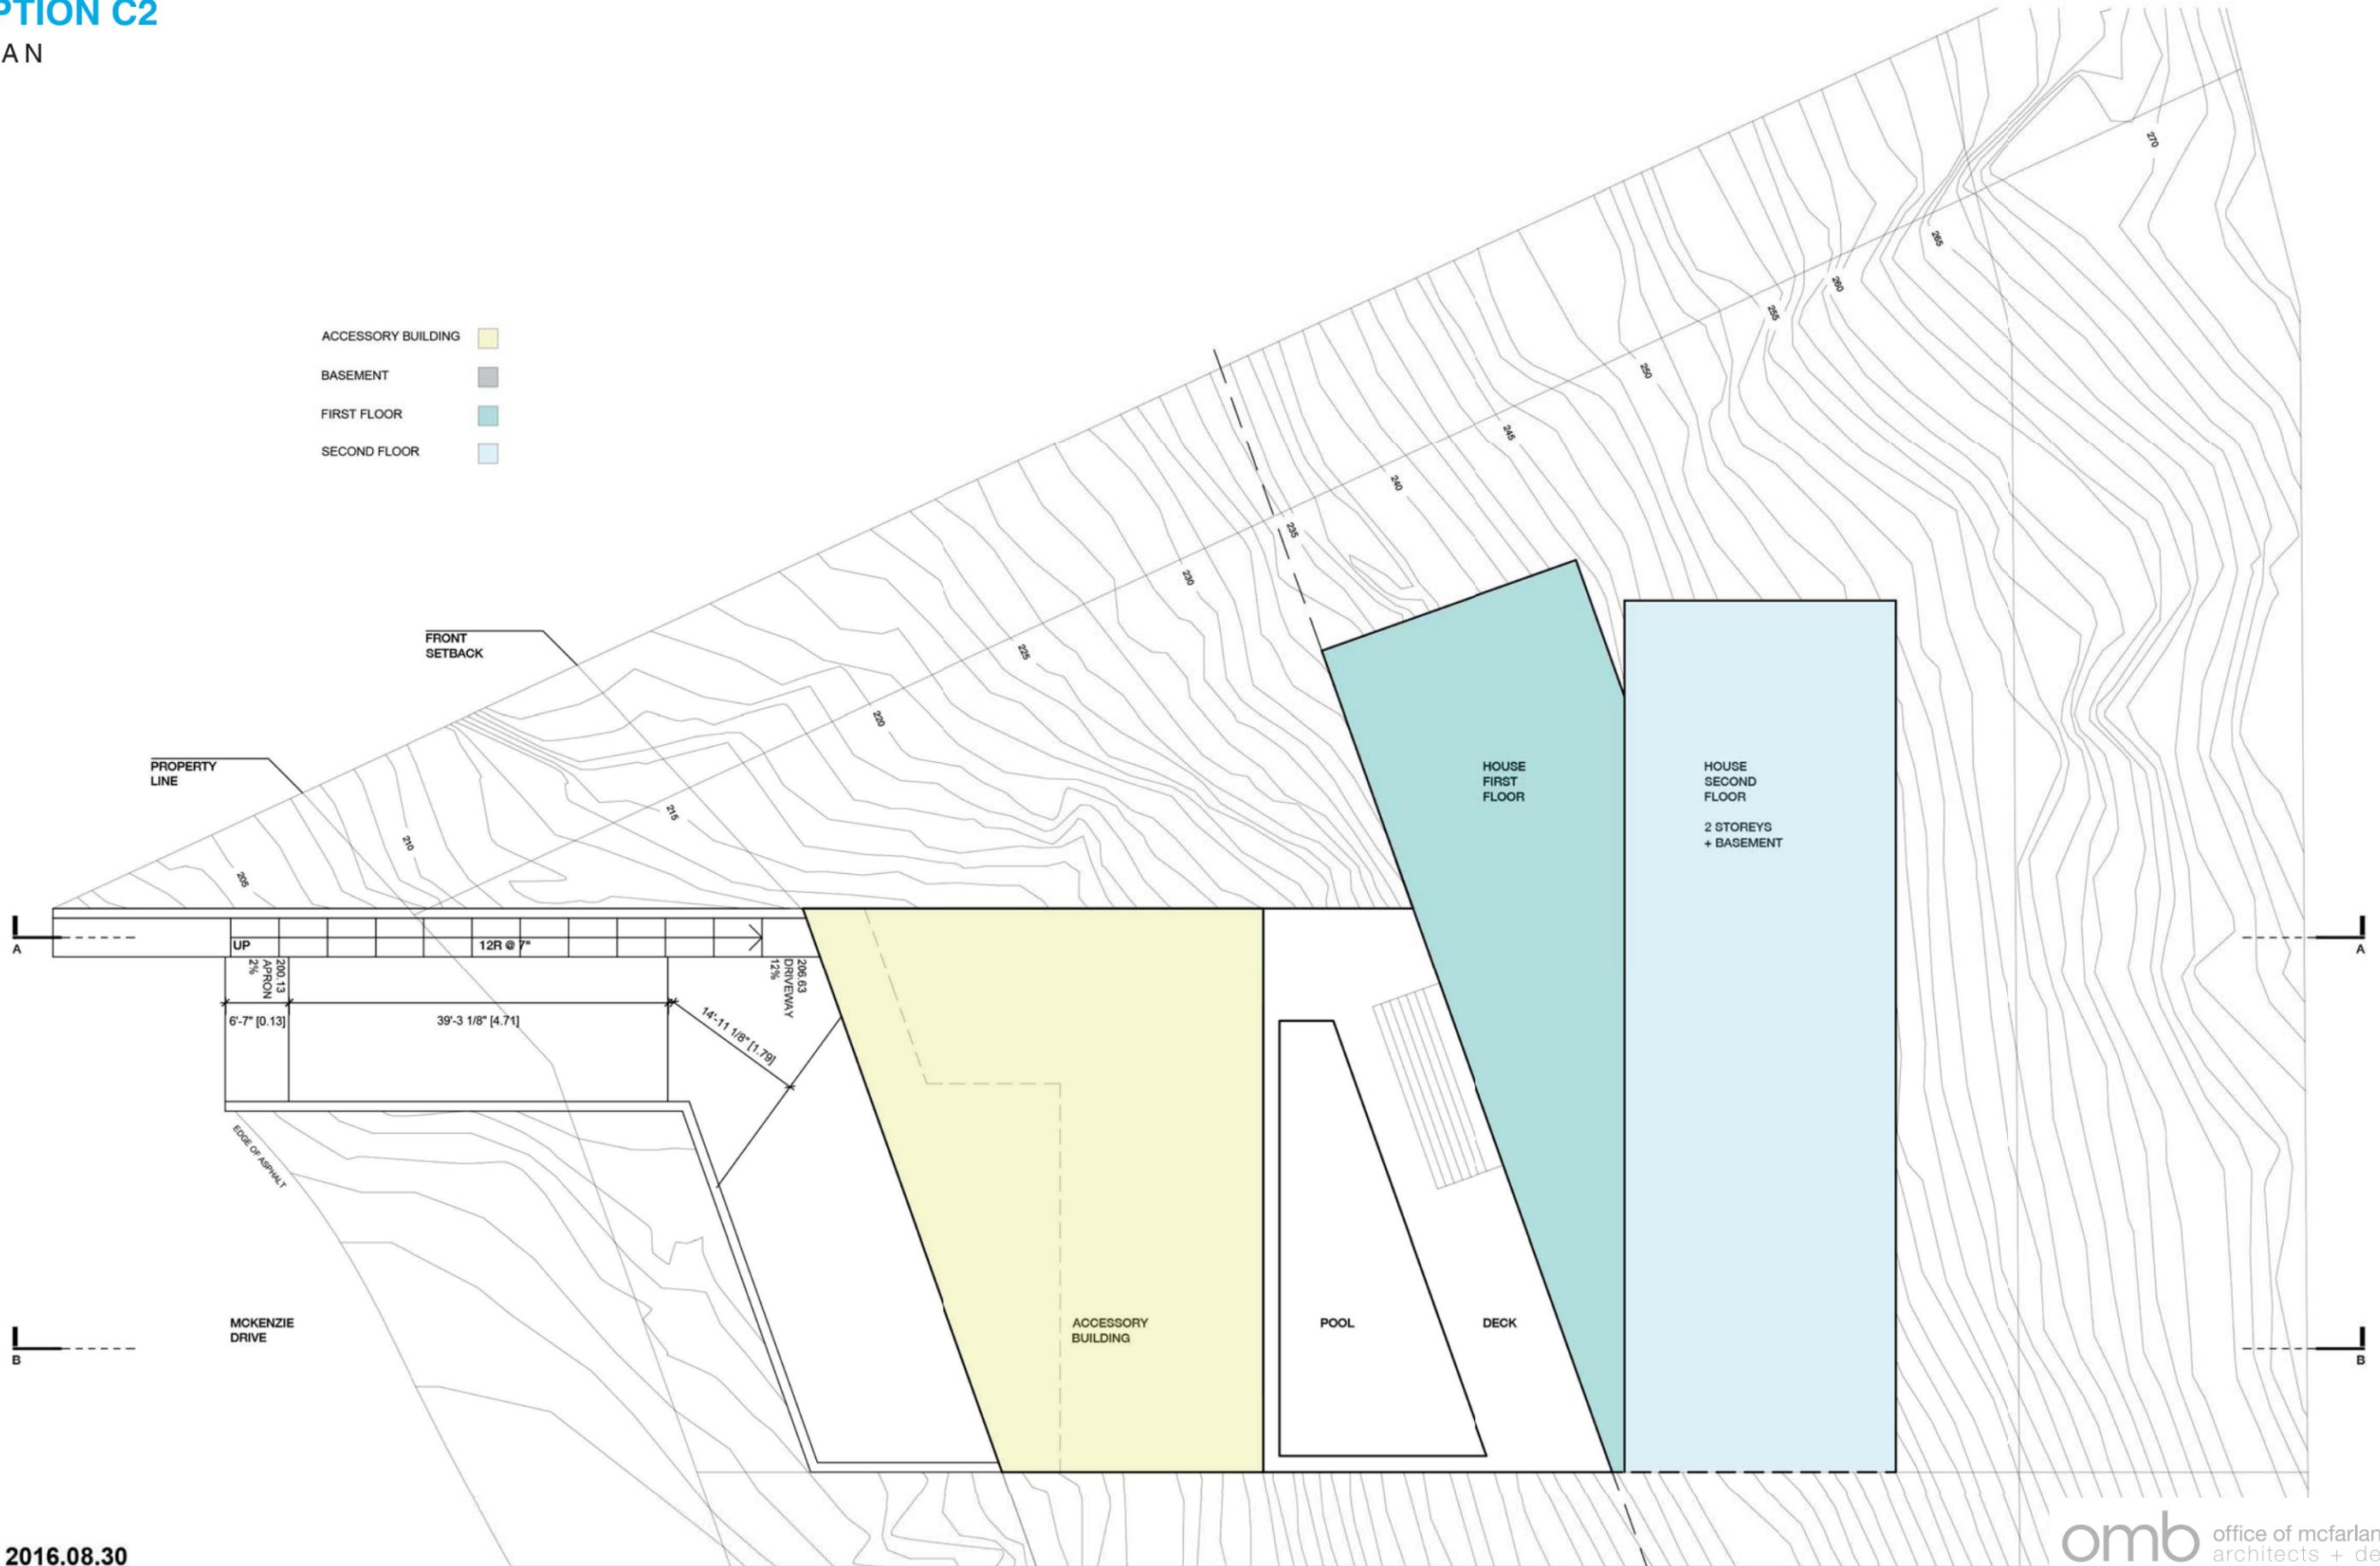

OPTION C2
SECTION A

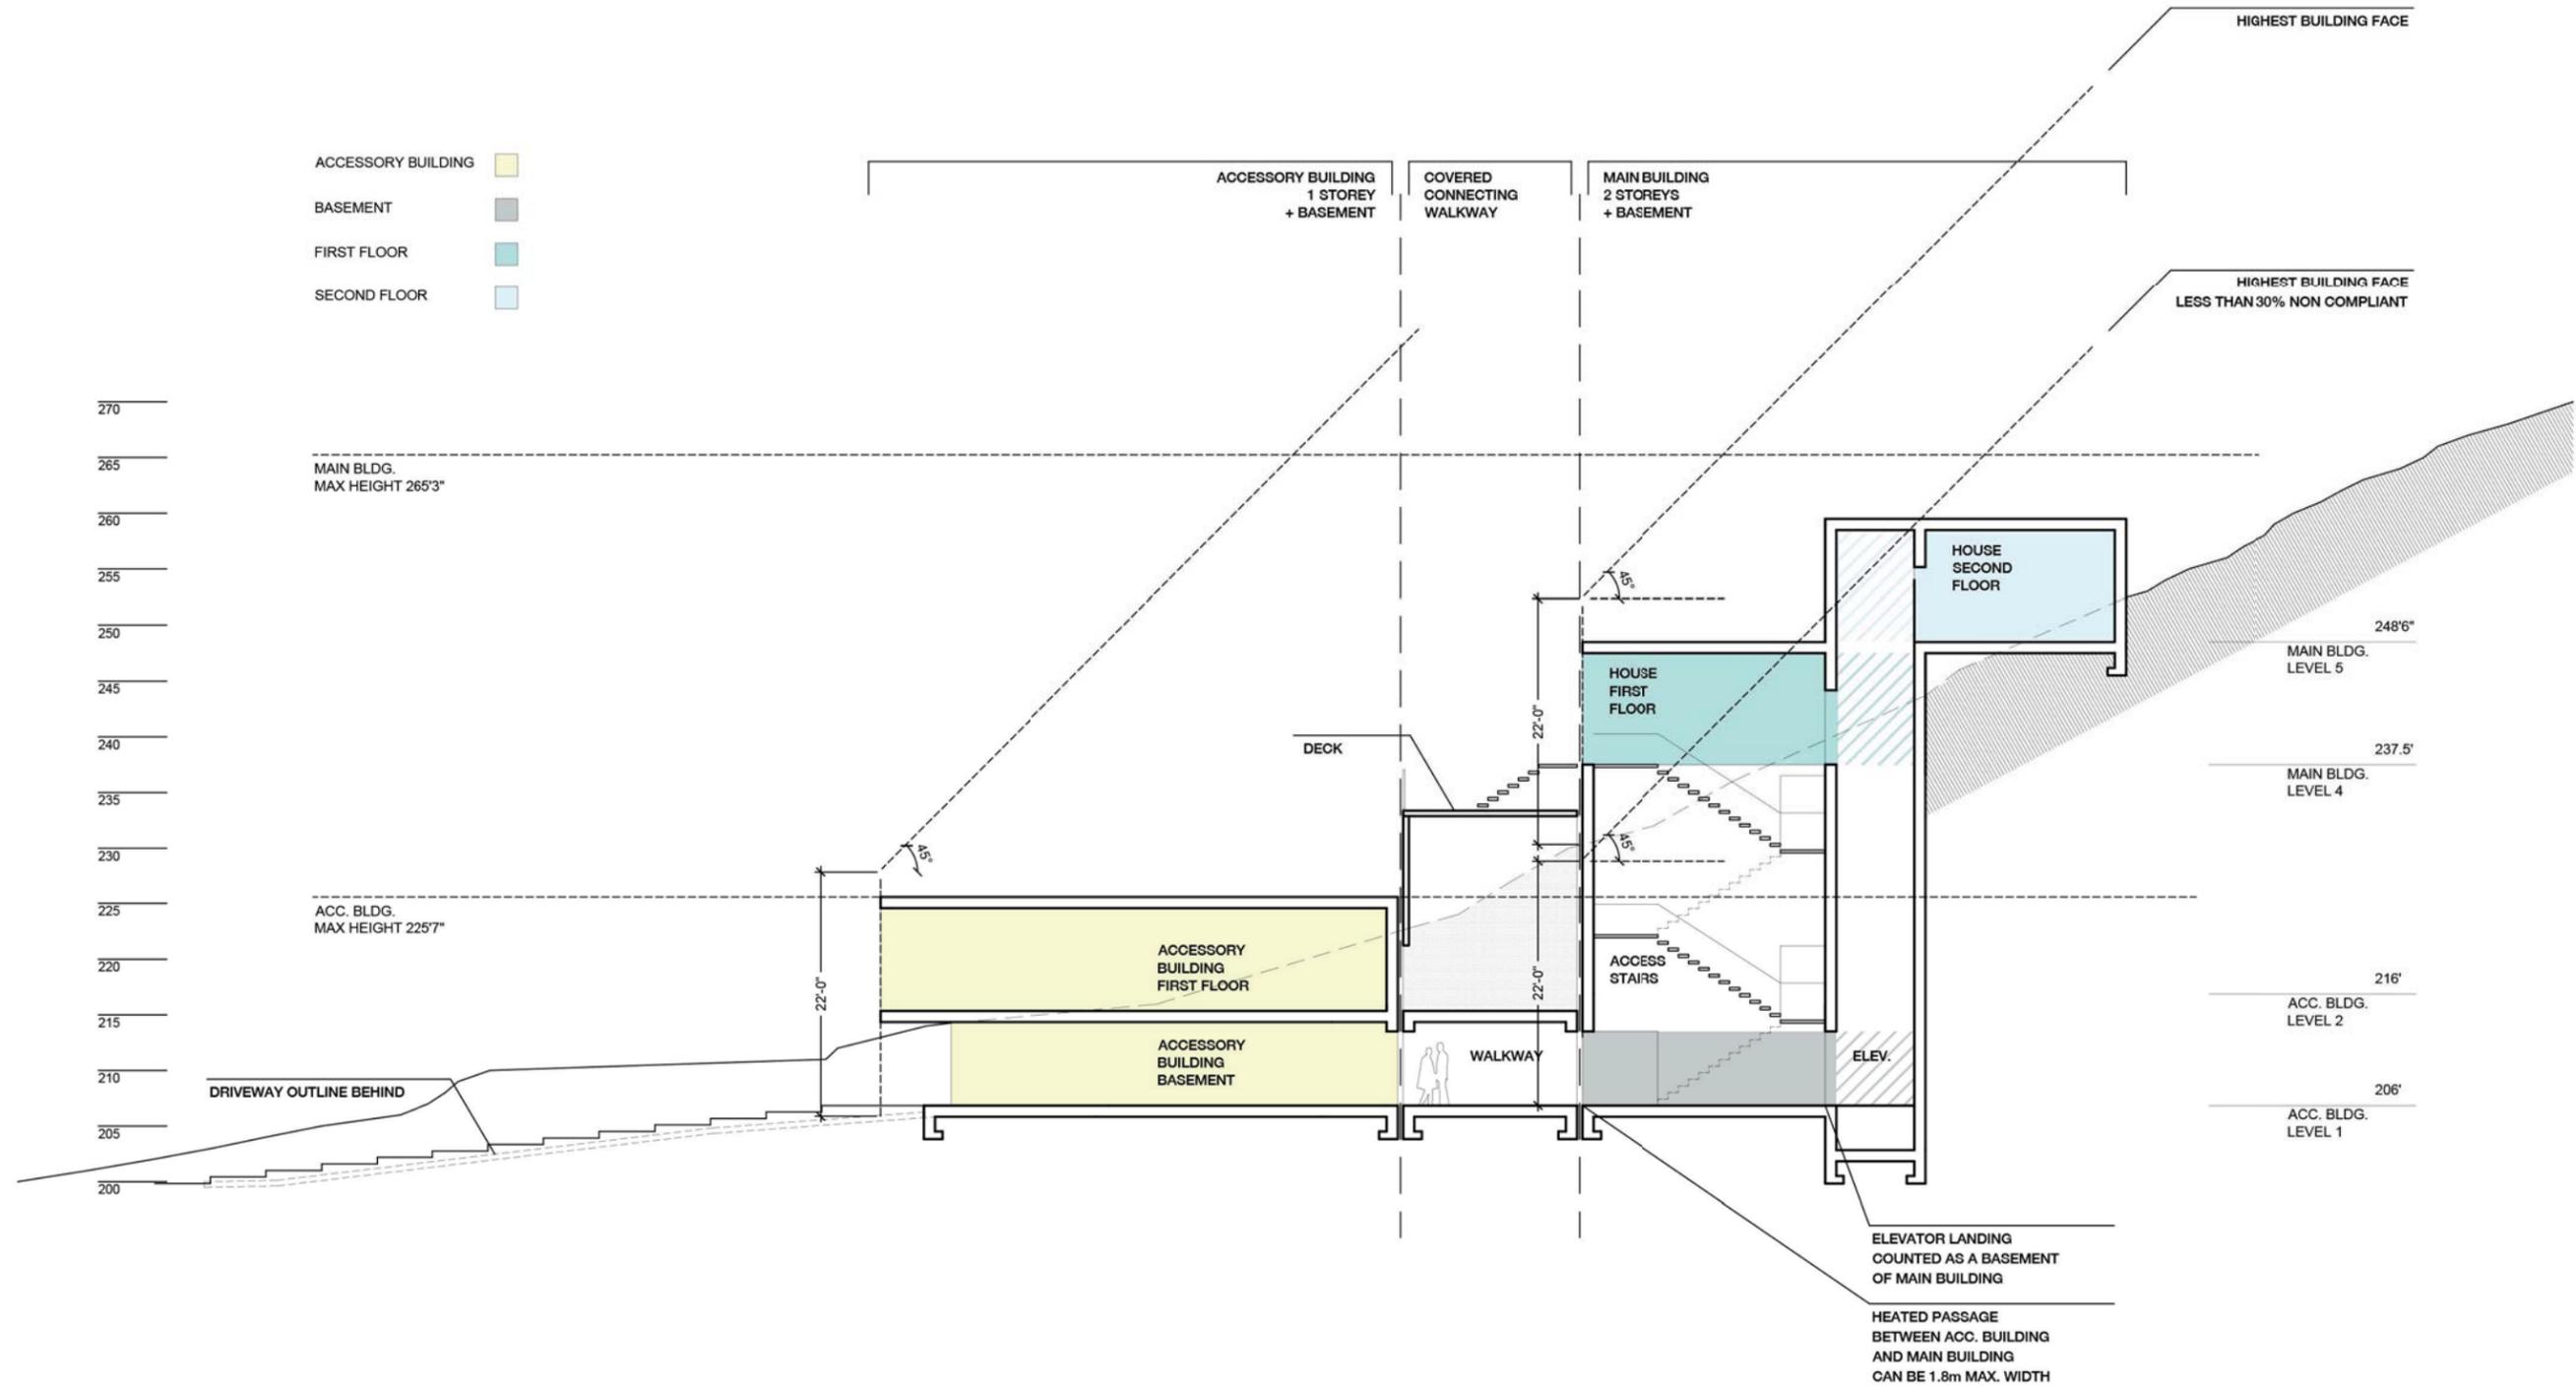

OPTION C2
SECTION B

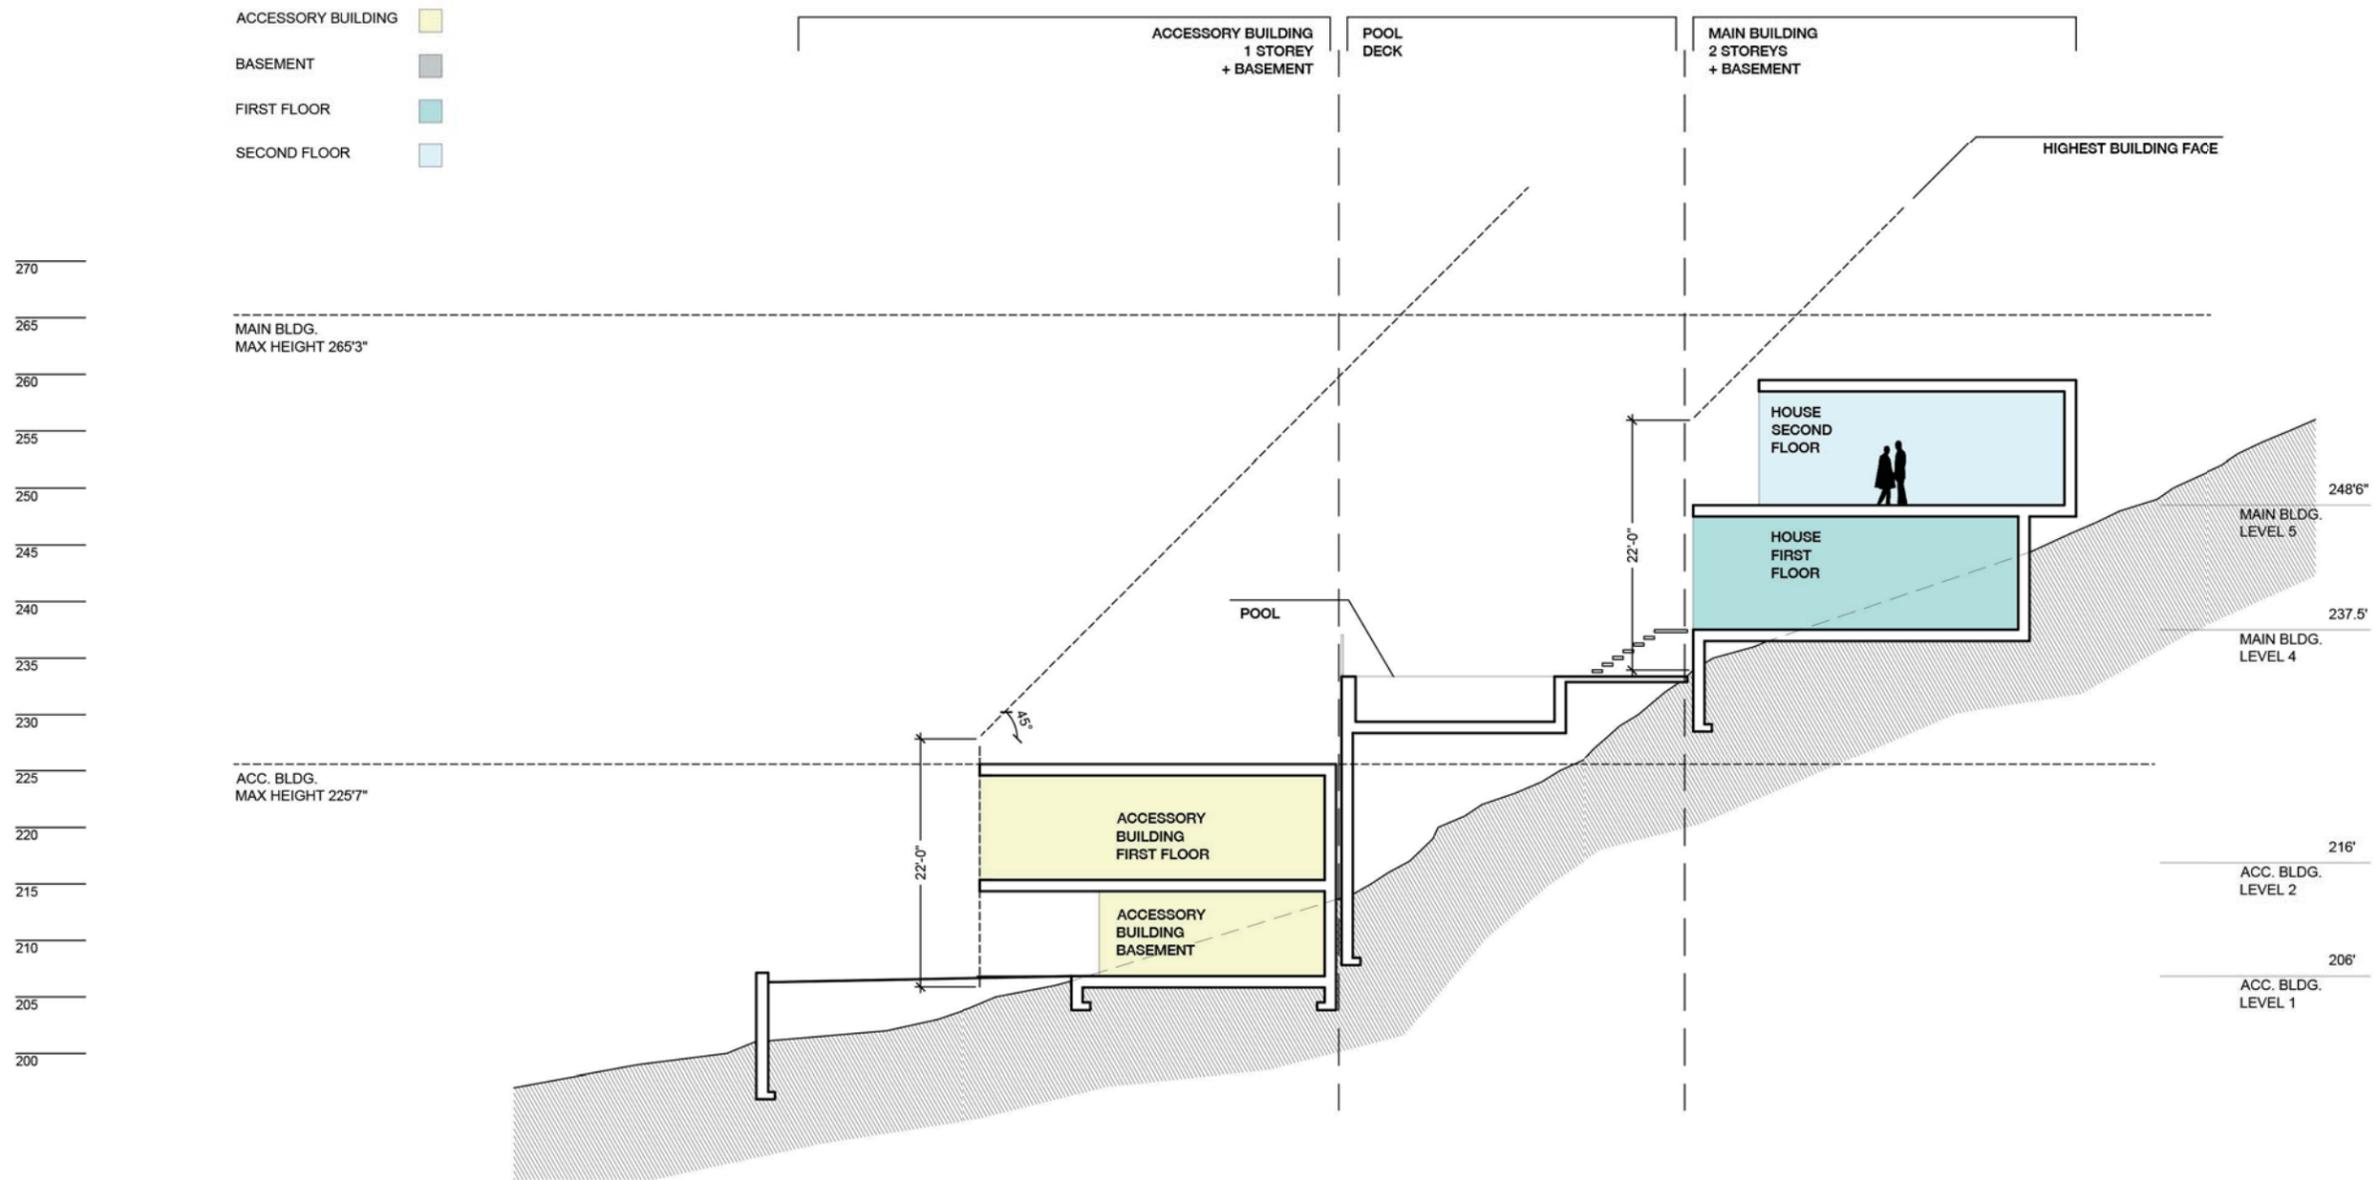

OPTION C3

SECTION A



OPTION C3

SECTION A

